




BASEMENT
ELEVATION A/B

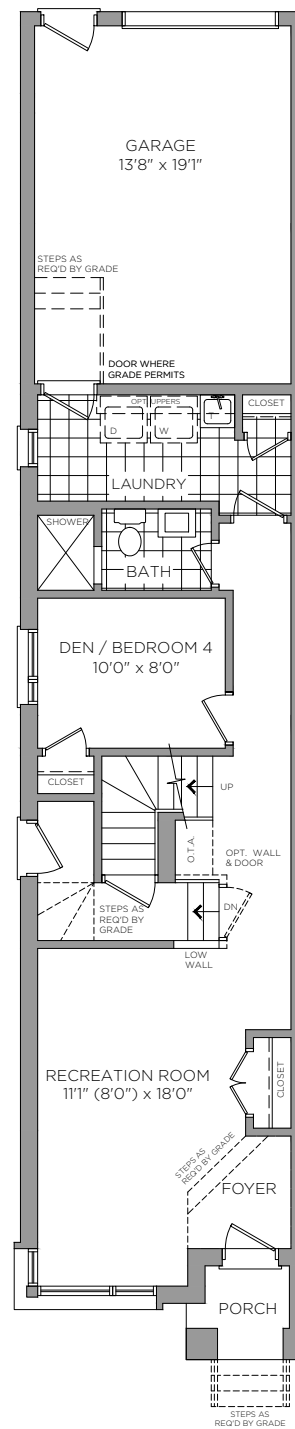


FIRST FLOOR
ELEVATION A/B

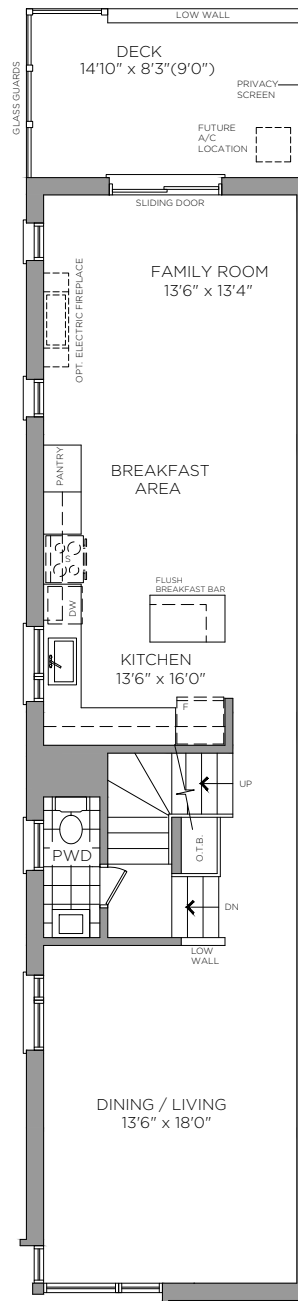


SECOND FLOOR
ELEVATION A

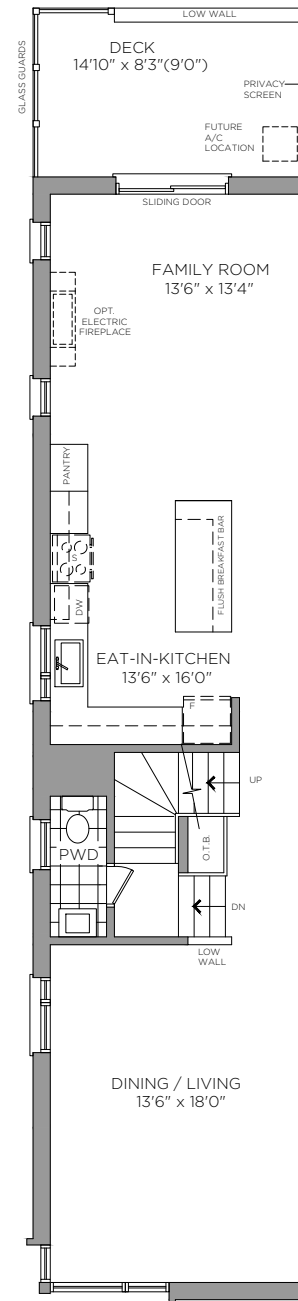


OPT. SECOND FLOOR
ELEVATION A

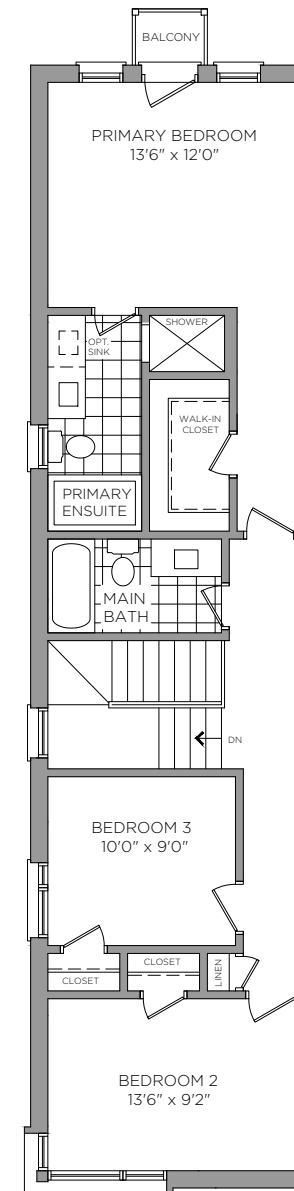

THIRD FLOOR
ELEVATION A

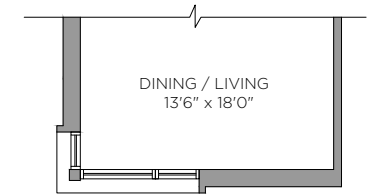

PART. SECOND FLOOR
ELEVATION B

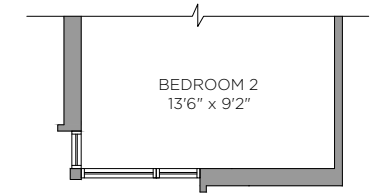

PART. THIRD FLOOR
ELEVATION B